

# SUPERVISOR'S PLAT

## of LAKE VIEW

A subdivision of part of S.W. $\frac{1}{4}$  S.W. $\frac{1}{4}$   
Sec. 15 T.23 N. R.5 E. Plainfield Twp.

Iosco County Michigan

Surveyed April 1946

Scale 1 inch = 100

Scale of feet

### DEDICATION

KNOW ALL MEN BY THESE PRESENTS, That I, *Elmer C. Britt*,  
County, State of Michigan, by virtue of authority  
in me vested by Section 51, Act 172, of 1929, having been duly authorized by the  
have caused the land described in the annexed plat to be surveyed, laid out and platted,  
to be known as, Supervisor's Plat of Lake View, a subdivision  
of part of S. W. 1/4, S. W. 1/4, Sec. 15, T. 23 N. R. 5 E.,  
Plainfield Twp., Iosco County, Michigan.

and that the streets and alleys as shown on said plat are now being used for such  
purposes.

*Earl Britton* *Elmer C. Britt* (Seal)  
Earl Britton (Witness)

Supervisor of the township of  
Plainfield  
*Elmer C. Britt*

Assessor of the city or village of

### ACKNOWLEDGMENT

STATE OF MICHIGAN  
County of *Iosco*

On this *14* day of *June* A.D. 19*46*  
before me, a Notary Public in and for said county, personally came the above named  
*Memo Jewell Purdy*,  
known to me to be the  
person who executed the above dedication, and acknowledged the same to be his free  
act and deed as such

*Memo Jewell Purdy*  
Notary Public in and for *Iosco* County.  
My Commission expires *Jan. 3, 1949*.

### DESCRIPTION OF LAND PLATTED

The land embraced in the annexed plat of Supervisor's Plat of  
Lake View, a subdivision of part of S.W. 1/4, S.W. 1/4,  
Sec. 15, T.23 N. R. 5 E. Plainfield Twp., Iosco County,  
Michigan

is described as follows:  
Beginning at a point which is N. 1° 15' E.  
473.6 ft. and E. 33 ft. from the sec. corner Common to  
Sec.'s 15, 16, 21 and 22, T. 23 N. R. 5 E. thence along  
the East right of way of County Road N 1° 15' E. 400 ft.,  
thence East 1267 ft. thence S. 1° 15' W. 840.6 ft. to North  
right of way of County Road thence along said North  
right of way West 638 ft., thence N. 54° 35' W. 760 ft.  
to point of beginning.

Bearings of lines on this plat are based on  
Transit angles and Compass Bearings the declination  
set at 4° 05' W.

Dimensions are in feet and decimals  
thereof.

### APPROVAL BY BOARD OF COUNTY ROAD COMMISSIONERS

This plat has been examined and was approved on the *10* day of *June* 1946 by the  
County Board of Road Commissioners.

*Elmer Britt* (Chairman)  
*John A. Nichols* (Member)  
*Elmer C. Sabine* (Member)

### SURVEYOR'S CERTIFICATE

I hereby certify that the plat herein delineated is a correct one and that permanent  
metal monuments consisting of bars not less than one-half inch in diameter and 48 inches  
in length, or shorter bars of not less than one-half inch in diameter lapped over each  
other at least 6 inches with an over-all length of not less than 48 inches, encased in a  
concrete cylinder of least 4 inches in diameter and 48 inches in depth have been placed  
at points marked thus (.....) as thereon shown at all angles in the boundaries of the  
land platted, at all the intersections of streets, intersections of alleys, or of streets and  
alleys, and at the intersections of streets and alleys with the boundaries of the plot as  
shown on said plat.

*Carl R. Small*  
Registered Land Surveyor (or Professional Engineer)

### MUNICIPAL APPROVAL

This plat was approved by the *TOWNSHIP BOARD*  
of the *TOWNSHIP* of *PLAINFIELD*  
at a meeting held *JUNE 10, 1946*

*John O. Johnson*  
John O. Johnson (Clerk)

### APPROVAL BY COUNTY BOARD

This plat was approved on the *10* day of *June* 1946

*Albert H. Bush*  
Albert H. Bush (County Register of Deeds)  
*R. H. McNamee*  
R. H. McNamee (County Clerk)  
*Grace L. Miller*  
Grace L. Miller (County Treasurer)

OCRY  
Iosco County  
"Supervisor's Plat of Lakeview"  
Plainfield Township  
We Board of Co. 30th  
August 1946  
Plat  
Elmer C. Britt  
Albert H. Bush

EXPIRY OF PLAT  
FOR RECORD  
FOR INSURANCE  
EQUIPPED August 28, 1946

*Memo Jewell Purdy*

Examined and Approved

August 28, 1946  
*Memo Jewell Purdy*


FILED IN  
August 28, 1946  
*Memo Jewell Purdy*

Sec. Corner  
Common to Sec's  
16-16-21-22  
T.23 N. R.5 E.

16-15-21-22  
T.23 N. R.5 E.

N.  
W. - E.  
S.

16-15-21-22  
T.23 N. R.5 E.

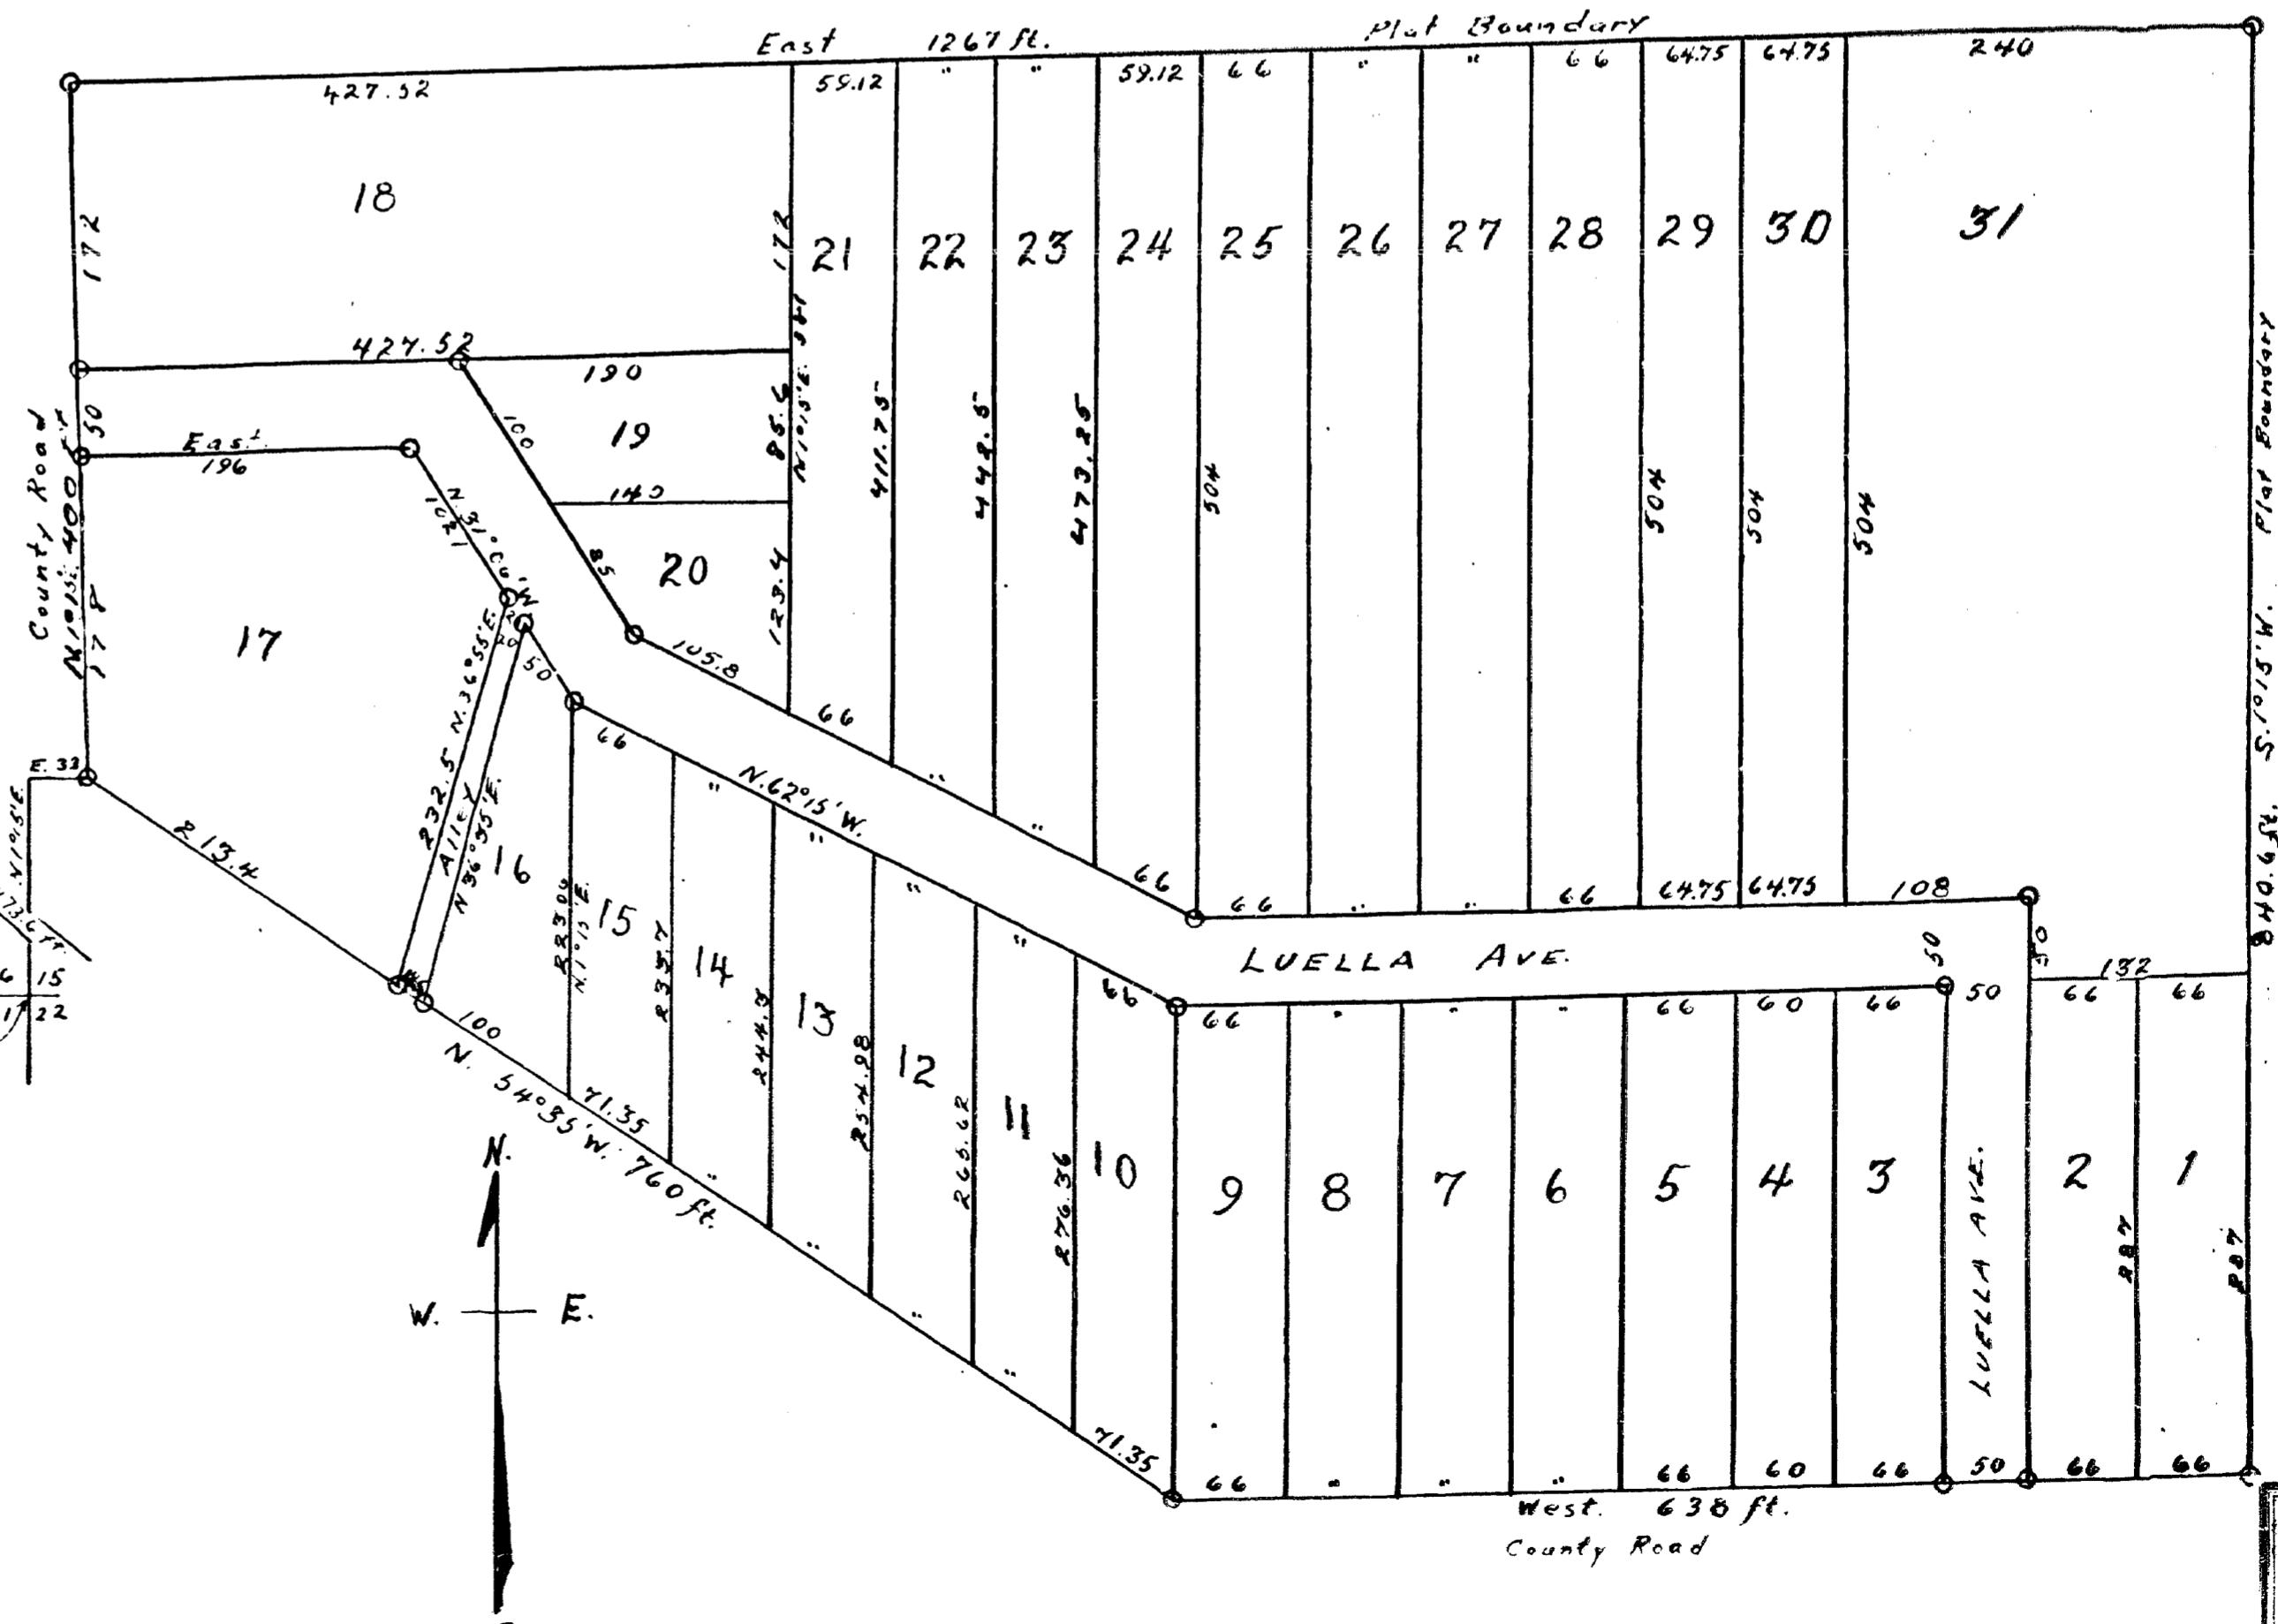

11262