

DEDICATION

KNOW ALL MEN BY THESE PRESENTS, That I, George S. Webb, Supervisor of Plainfield Township, of Iosco County, State of Michigan, by virtue of authority in me vested by Section 51, Act 172, of 1929, having been duly authorized by the Plainfield Township Board have caused the land described in the annexed plat to be surveyed, laid out and platted, to be known as "Supervisor's Plat Merchantville".

A subdivision of part of N1/2 SW1/4, Section 1, T23N, R5E, Plainfield Twp., Iosco County, Michigan.

Plat of "Supervisor's Plat Merchantville", and that the streets and alleys as shown on said plat are now being used for such purposes, and that the plat conforms with the requirements of section 51, Act 172, of Public Acts of 1929, as amended.

Kenneth Salisbury (Witness) George S. Webb (Seal)
Supervisor of the township of Plainfield

Geo. H. Lake (Witness)

SUPERVISOR'S PLAT OF "MERCHANTVILLE"

A subdivision of part of N. 1/2, S. W. 1/4, Section 1, T. 23N. R. 5E. Plainfield Twp. Iosco County, Michigan.

Surveyed Sept. 1958, Scale 1" = 150 feet.

DESCRIPTION OF LAND PLATTED

The land embraced in the annexed plat of Supervisor's Plat of Merchantville A subdivision of part of N1/2 SW1/4, section 1, T23N, R5E, Plainfield Twp., Iosco County, Michigan is described as follows:

Beginning at a point which is South 89°59'E 33.0 ft., from the NW corner of N1/2 SW1/4, Section 1, T22N, R5E, Plainfield Twp., Iosco County, Michigan Thence S89°59'E 1677.0 ft., Thence S1332.2 ft., Thence S 88°47'W 1677.15 ft., Thence N 1369.5 ft. to the point of beginning and containing lots 1 to 60 inclusive. Bearings of lines on this plat are based on transit angles and compass bearings, the declination set at 4°W. Dimensions are in feet and decimals thereof.

SURVEYOR'S CERTIFICATE

I hereby certify that the plat herein delineated is a correct one and that permanent metal monuments consisting of bars not less than one-half inch in diameter and 36 inches in length, or shorter bars of not less than one-half inch in diameter lapped over each other at least 6 inches with an over-all length of not less than 36 inches, enclosed in a concrete cylinder at least 4 inches in diameter and 36 inches in depth have been placed at points marked thus (O) as thereon shown at all angles in the boundaries of the land platted, at all the intersections of streets, intersections of alleys, or of streets and alleys, and at the intersections of streets and alleys with the boundaries of the plat as shown on said plat.

Carl R. Small
Registered Land Surveyor Professional Engineer
Carl R. Small

ACKNOWLEDGMENT

STATE OF MICHIGAN
County of Iosco

On this 11th day of January A.D. 1961, before me, a Notary Public in and for said county, personally came the above named George S. Webb, Supervisor of Plainfield Township, known to me to be the person who executed the above dedication, and acknowledged the same to be his free act and deed as such.

Paul Harvey
Notary Public in and for Iosco County.
My Commission expires June 22, 1962

APPROVAL BY BOARD OF COUNTY ROAD COMMISSIONERS

This plat has been examined and was approved on the 30th day of MARCH, 1961, by the Iosco County Board of Road Commissioners.

Clarence Curry (Chairman)
A. J. Aulerich (Member)
W. D. Kunn (Member)

APPROVAL BY COUNTY PLAT BOARD

This plat was approved on the 18th day of April, 1961, by the Iosco County Plat Board

Albert H. Buch (County Register of Deeds)
George W. Prescott (County Clerk)
Grace L. Miller (County Treasurer)
E. H. Stickney (County Drain Commissioner)


CERTIFICATE OF MUNICIPAL APPROVAL

This plat was approved by the Board of the Plainfield Township of Iosco County at a meeting held January 11, 1961 and that the width of lots is in compliance with requirements of Section 30, Act 172, of 1929, as amended.

Carl R. Small
Clerk.

I hereby certify this map is a true copy of map or plat forwarded the Register of Deeds for recording.
Date May 4, 1961
FILED May 10, 1961
Date May 4, 1961
Carl R. Small
OTIS M. SMITH
Richard E. Romak

George S. Webb
Supervisor's Plat of Merchantville
was Recorded this 5th day of May, A.D. 1961
at 10:00 AM
in the 10 plat
of File 21
Albert H. Buch
Register of Deeds

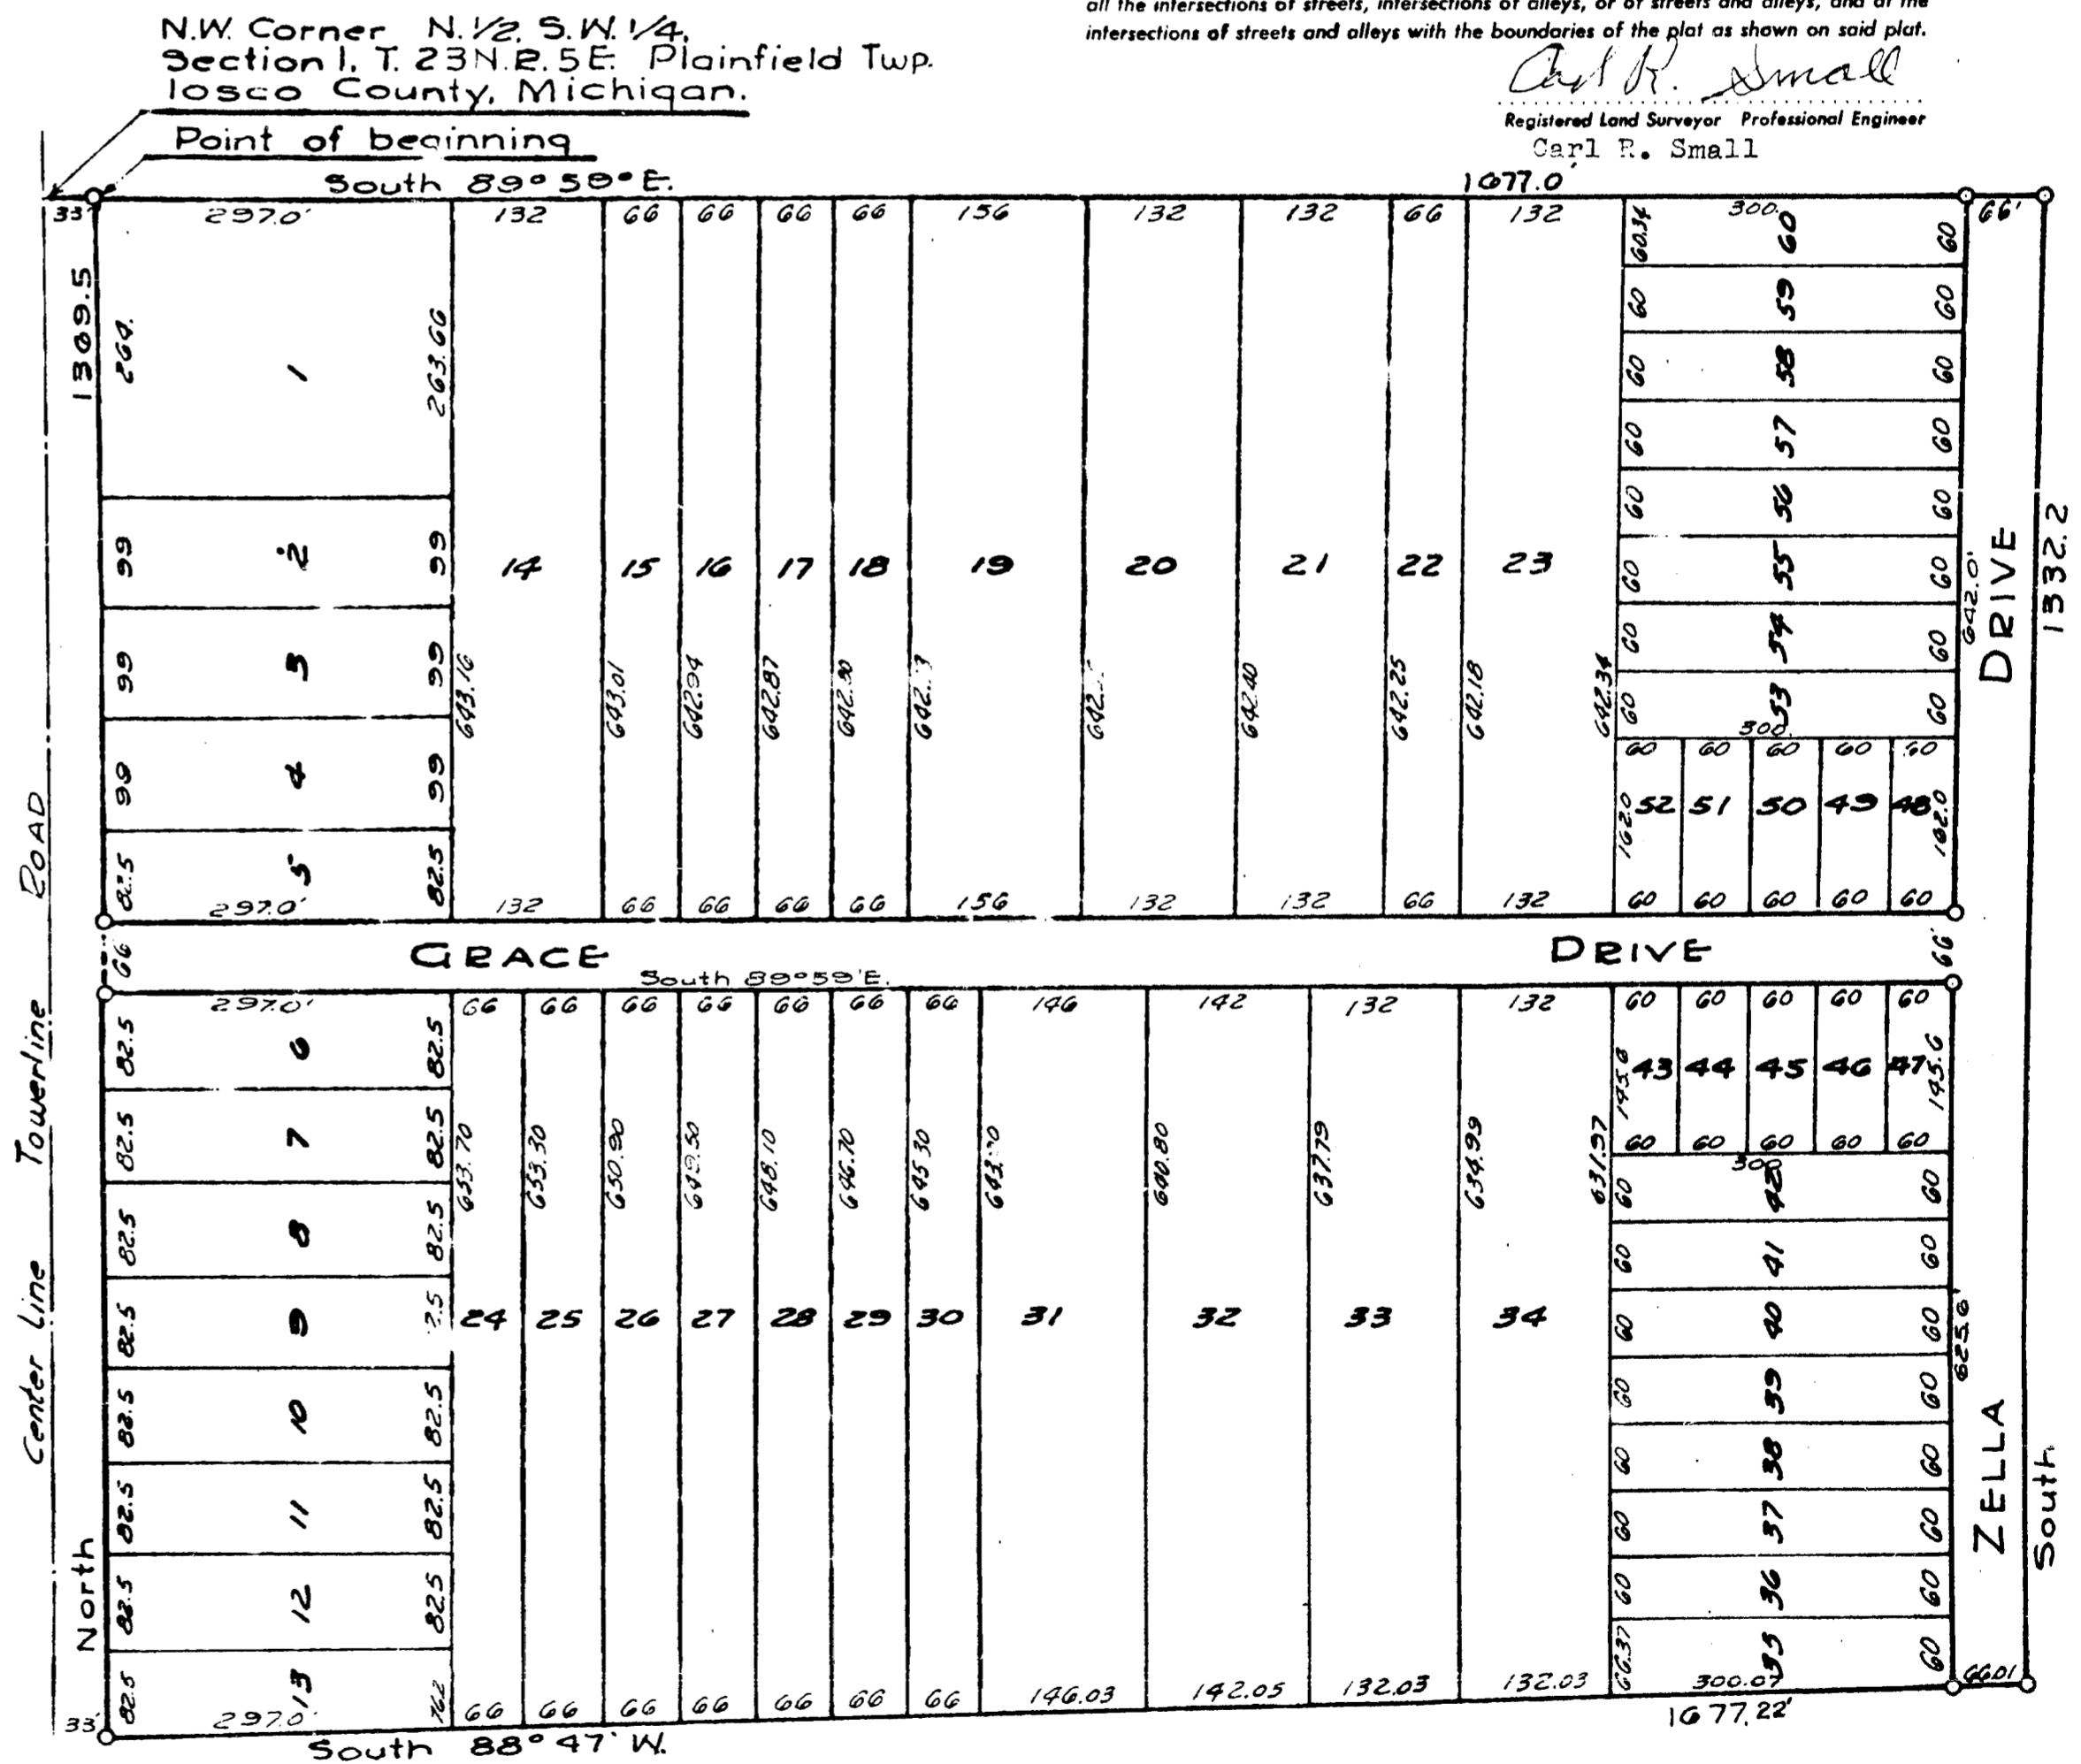

Scale of feet.

43888