


NORTH LONDO SHORES

A SUBDIVISION OF PART OF GOVT. LOT NO. 1 SEC. 30 T.23N. R.5E.
PLAINFIELD TWP. IOSCO CO. MICHIGAN

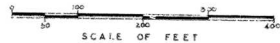

MUNICIPAL APPROVAL


This plot was approved by the Township Board of the Township of Plainfield at a meeting held on the 12th day of August, 1953 by the following:

Dennis B. Chrywa (Clerk)

APPROVAL BY COUNTY PLAT BOARD

This plot was approved on the 12th day of August, 1953 by the following:

Albert H. Buch (County Register of Deeds)
George A. Prescott (County Clerk)
Grace L. Miller (County Treasurer)

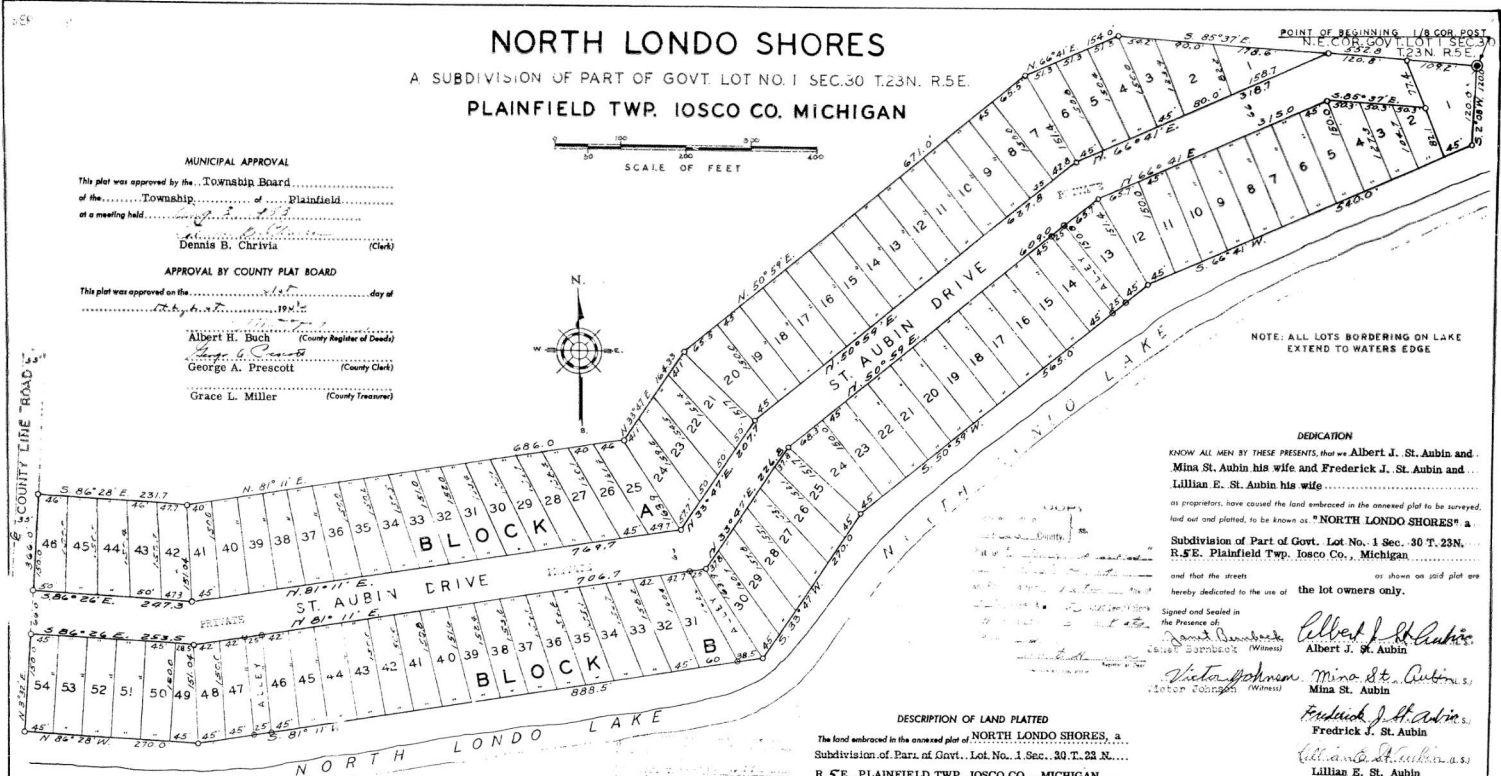

NOTE: ALL LOTS BORDERING ON LAKE EXTEND TO WATERS EDGE

DEDICATION

KNOW ALL MEN BY THESE PRESENTS, that we Albert J. St. Aubin and Mina St. Aubin his wife and Frederick J. St. Aubin and Lillian E. St. Aubin his wife as proprietors, have caused the land embraced in the annexed plat to be surveyed, laid out and platted, to be known as "NORTH LONDO SHORES" a Subdivision of Part of Govt. Lot No. 1 Sec. 30 T. 23 N. R. 5 E. Plainfield Twp. Iosco Co., Michigan and that the streets as shown on said plat are hereby dedicated to the use of the lot owners only.

Signed and Sealed in the Presence of:
Albert J. St. Aubin
Mina St. Aubin
Frederick J. St. Aubin
Lillian E. St. Aubin

DESCRIPTION OF LAND PLATTED

The land embraced in the annexed plat of NORTH LONDO SHORES, a Subdivision of Part of Govt. Lot No. 1 Sec. 30 T. 23 N. R. 5 E. PLAINFIELD TWP. IOSCO CO., MICHIGAN is described as follows: Beginning at the N.E. Corner of Govt. Lot No. 1 Sec. 30 T. 23 N. R. 5 E. Michigan Running thence S. 2° 08' W. 120.0 ft. thence S. 66° 41' W. 540.0 ft. thence S. 50° 59' W. 565.0 ft. thence S. 33° 47' W. 270.0 ft. thence S. 81° 11' W. 888.5 ft. thence N. 86° 28' W. 270.0 ft. thence N. 3° 32' E. 366.0 ft. thence S. 88° 28' E. 231.7 ft. thence N. 81° 11' E. 686.0 ft. thence N. 33° 47' E. 164.33 ft. thence N. 50° 59' E. 671.0 ft. thence N. 66° 41' E. 154.0 ft. thence S 85° 37' E. 552.8 ft. to beginning.

Note: All dimensions are given in feet and decimals thereof. All bearings are magnetic.

SURVEYOR'S CERTIFICATE

I hereby certify that the plat hereon delineated is a correct one and that permanent metal monuments consisting of bars not less than one-half inch in diameter and 48 inches in length, or shorter bars of not less than one-half inch in diameter tapered over each other at least 4 inches with an over-all length of not less than 48 inches, encased in a concrete cylinder or cast 4 inches in diameter and 48 inches in depth have been placed at points marked thereon, and that thereon shown at all angles in the boundaries of the land platted, at all the intersections of streets, intersections of alleys, or of streets and alleys, and at the intersections of streets and alleys with the boundaries of the plat as shown on said plat.

John C. Miller
Registered Land Surveyor or Registered Professional Engineer

COUNTY TREASURER'S CERTIFICATE

Office of County Treasurer, Iosco County. I hereby certify that there are no tax liens or titles held by the State on the lands described hereon, and that there are no tax liens or titles held by individuals on said lands, for the five years preceding the 12th day of August, 1953, and that the taxes for said period of five years are all paid, as shown by the records of this office. This certificate does not apply to taxes, if any, now in process of collection by township, city or village collecting officers.

Grace L. Miller (County Treasurer)

APPROVAL BY BOARD OF COUNTY ROAD COMMISSIONERS

This plat has been examined and was approved on the 12th day of August, 1953 by the Iosco County Board of Road Commissioners:

Clarence Curry (Chairman)
Wallace D. Nunn (Member)
James P. Mielbeck (Member)

ACKNOWLEDGMENT

STATE OF MICHIGAN
County of Iosco
On this 12th day of July, 1953 before me, a Notary Public in and for said County, personally came the above named Albert J. St. Aubin, Mina St. Aubin and Frederick J. St. Aubin and Lillian E. St. Aubin known to me to be the persons who executed the above dedication, and acknowledged the same to be their free act and deed.

Notary Public, Iosco County
My Commission expires April 3, 1955.